


NOTES:
 ALL TRAFFIC MANAGEMENT TO BE IN ACCORDANCE WITH CHAPTER 8 OF THE TRAFFIC SIGNS MANUAL AND THE TSRGD 2002, AND INSTALLATION, MAINTENANCE AND DISMANTLE METHODS MUST COMPLY WITH HEADWAY TRAFFIC MANAGEMENT'S RELEVANT METHOD STATEMENT(S).

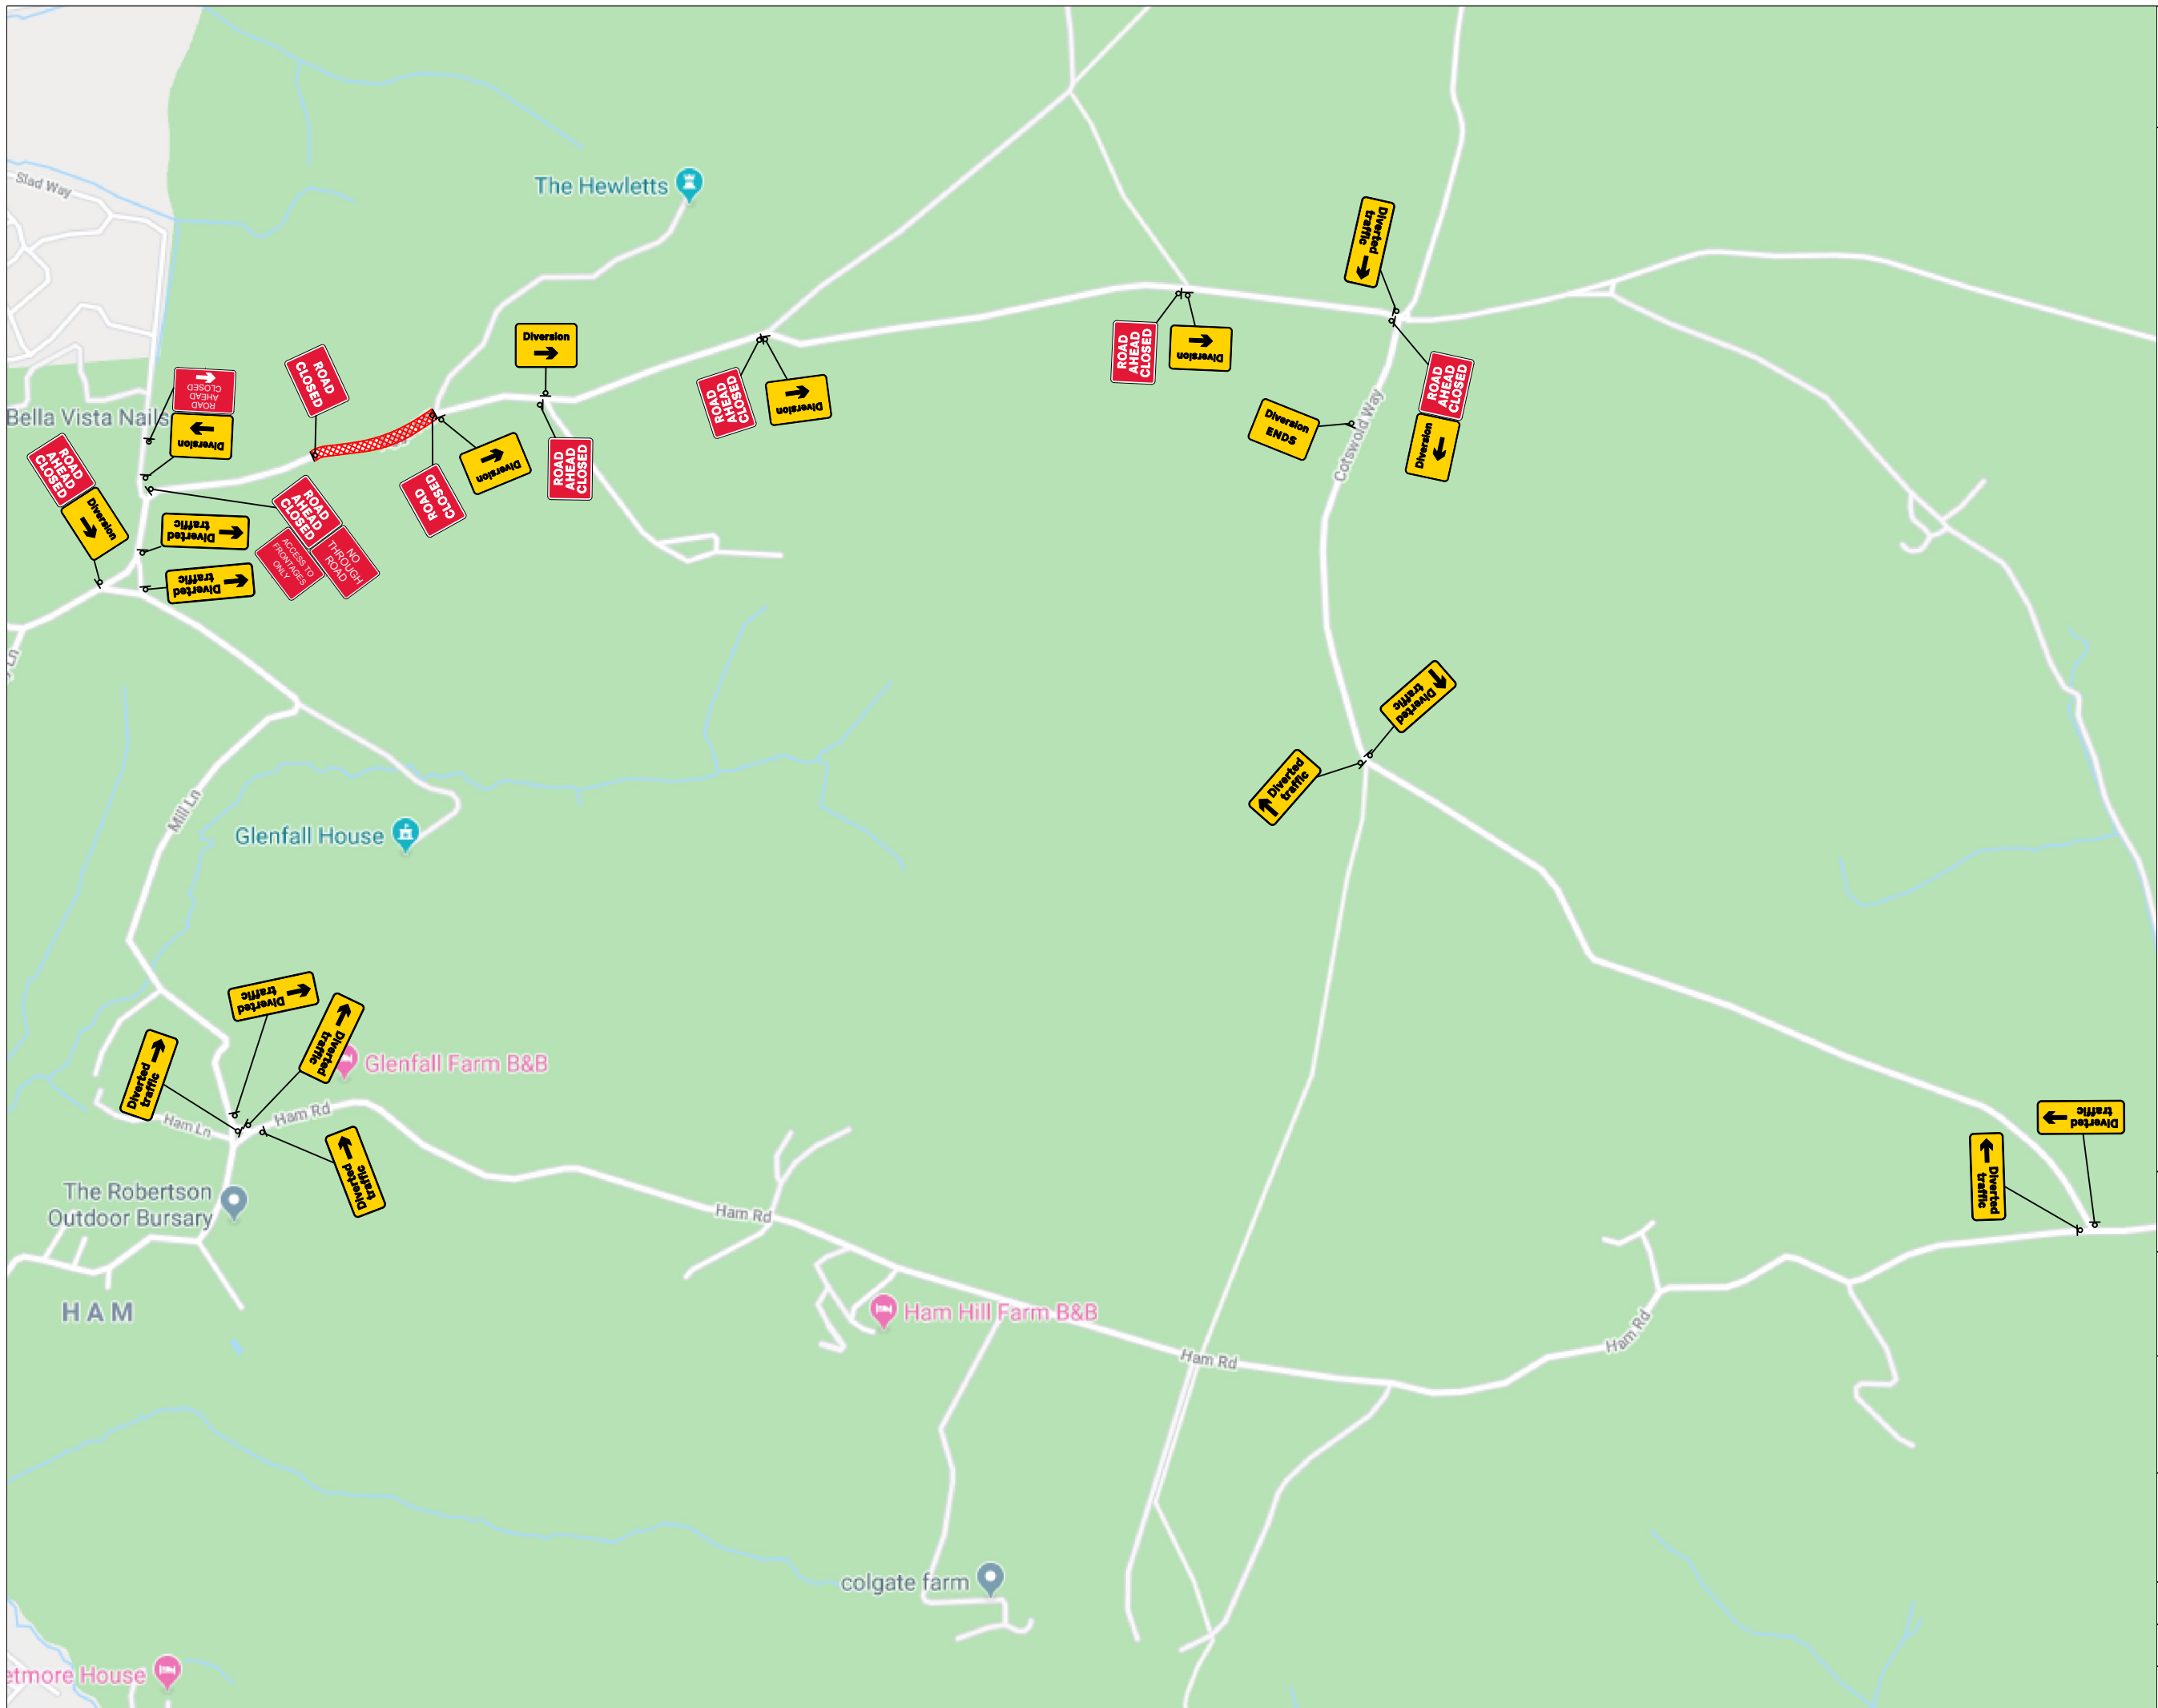

PROJECT:
Road Closure Diversion

SITE ADDRESS:
Aggs Hill, Prestbury

DRAWN BY: L.Satchwell	DATE: 16/01/2020
CHECKED BY: C.Owen	OUR REF:
REF:	REVISION: 1