

TRAFFIC MANAGEMENT NOTES:
 1) All temporary traffic management shall be in accordance with Chapter 8 of the Traffic Signs Manual.
 2) All temporary traffic management shall be in accordance with the Traffic Signs Regulations and General Directions 2016.
 3) All temporary traffic management shall conform to the Safety at Street Works and Road Works, A Code of Practice.
 4) All signing should be located 450mm minimum from any carriageway.
 5) All temporary traffic management sign locations are indicative and are subject to on site approval from the Engineer.

M Gatepost locations indicative. Demand and resource levels to be assessed by RLMO with floating operative to cover comfort breaks

Key	
	Traffic sign
	Traffic cone
	Pedestrian barrier
	Cone lamp
	Diversion route
	Road closure

Page 1 of 5

Checked by: P.Wilkinson

Customer: National Grid	QR Code:
Job reference: DWG4897	
Location: Harp Hill, Charlton Kings, Cheltenham, GL52 6PX	

Date: 03/12/2024
 Description: Road Closure

Scale: NTS OS HA: 0


0330 043 3030
 www.corehighways.com

Produced by: J.Griffin

Design reference: JG/03.12.24/Z129565

This Design is subject to Copyright and remains the property of Core Highways. Contains Ordnance Survey data.



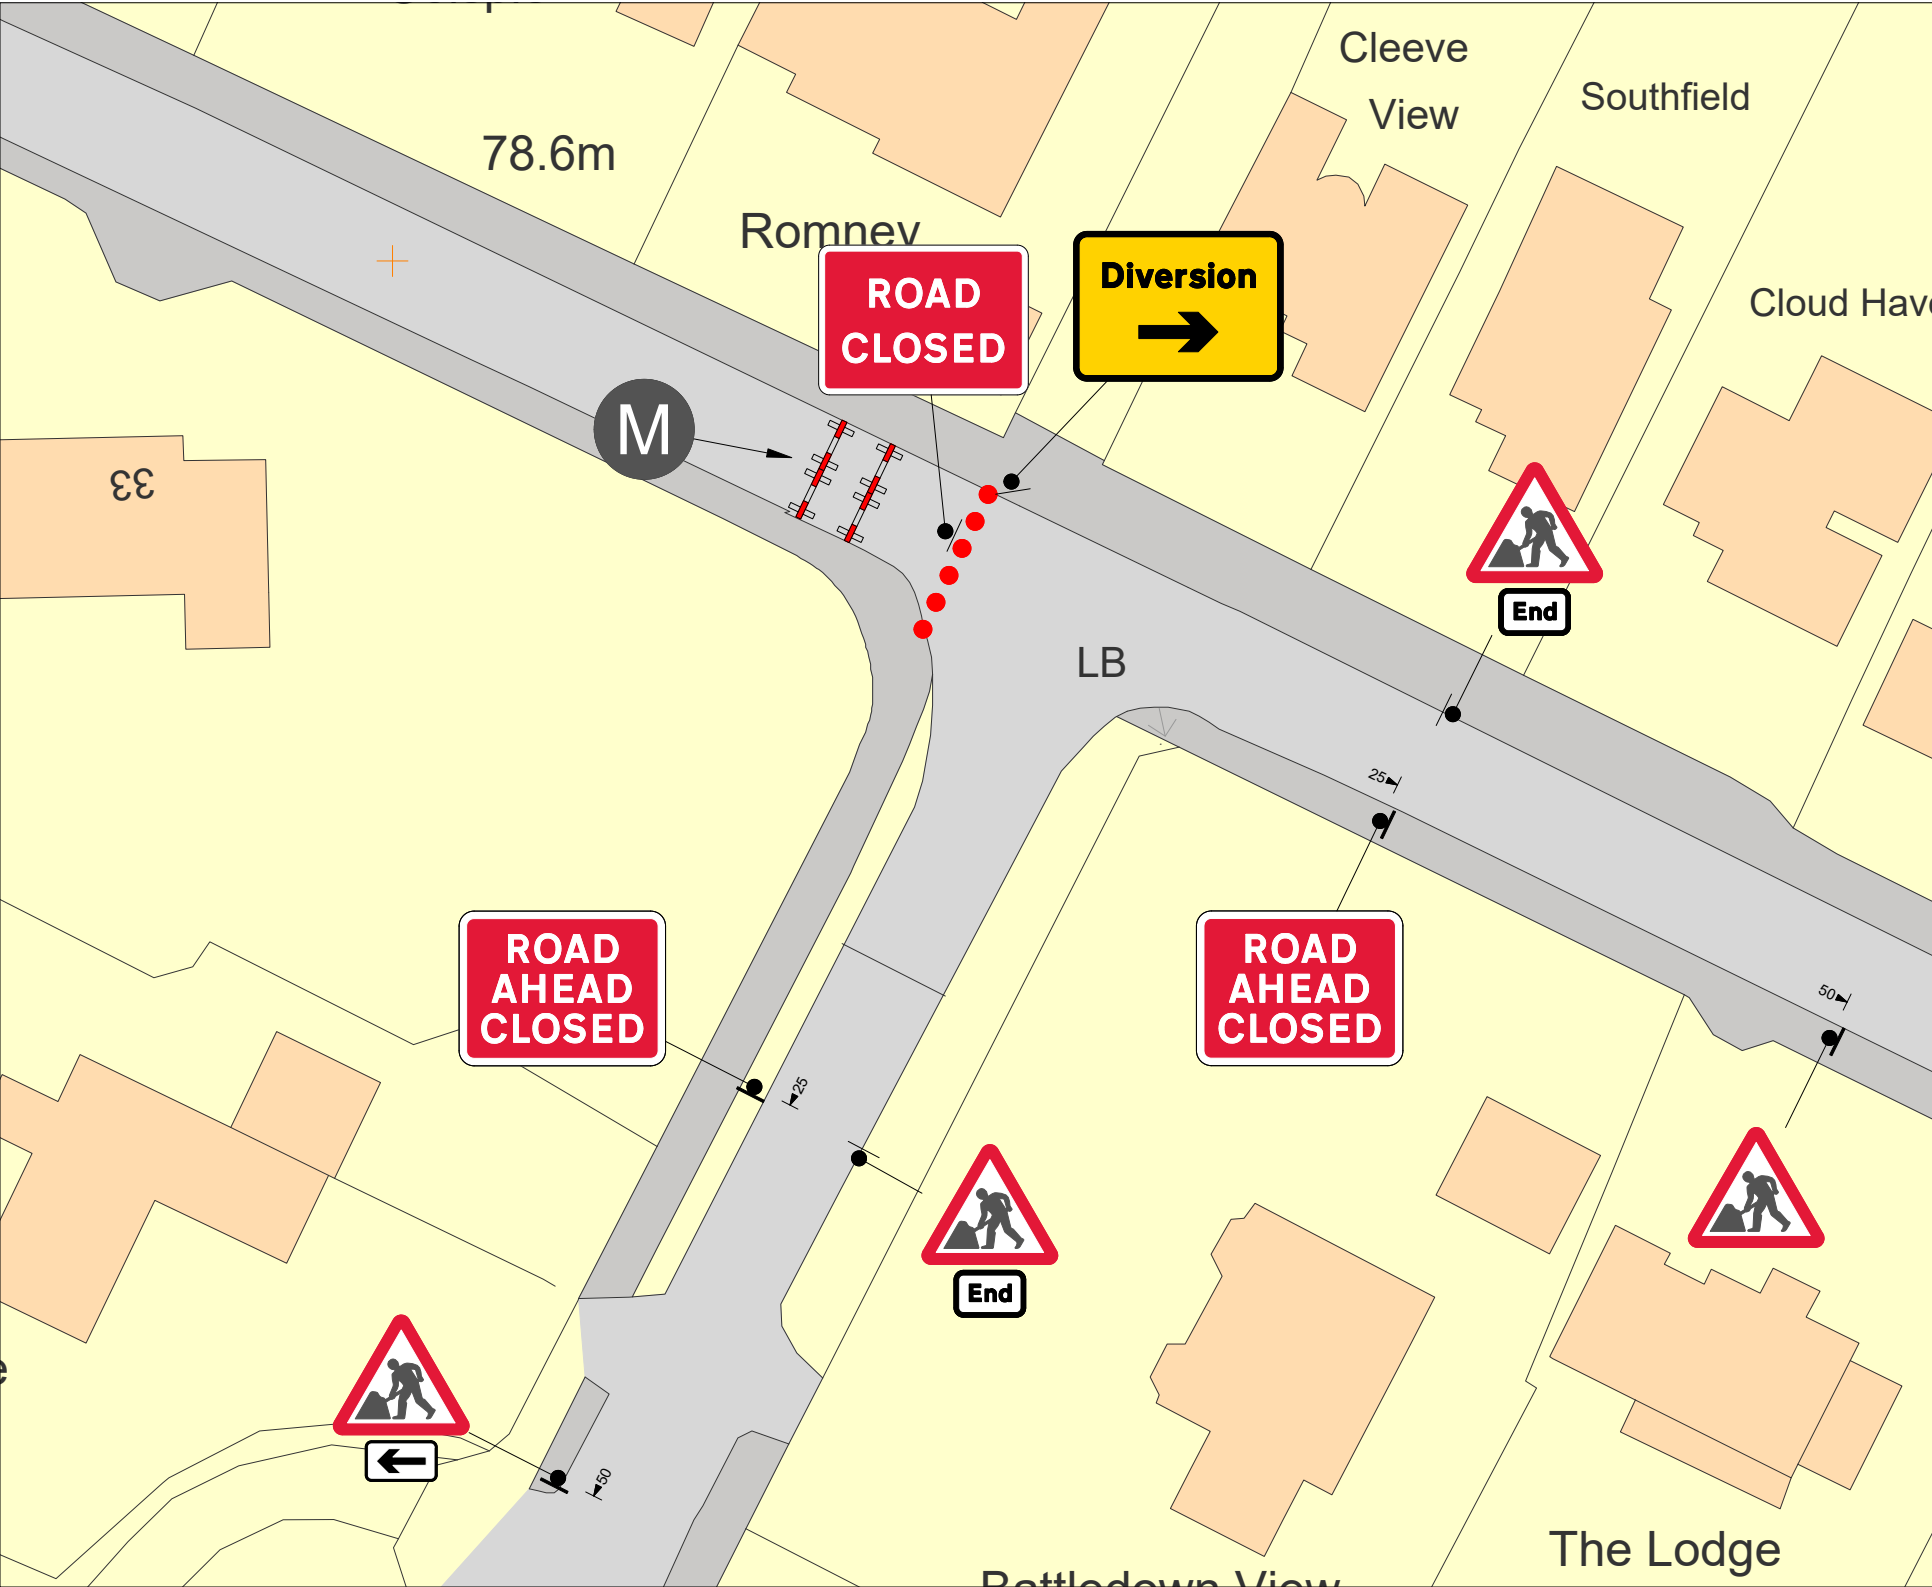

TRAFFIC MANAGEMENT NOTES:
 1) All temporary traffic management shall be in accordance with Chapter 8 of the Traffic Signs Manual.
 2) All temporary traffic management shall be in accordance with the Traffic Signs Regulations and General Directions 2016.
 3) All temporary traffic management shall conform to the Safety at Street Works and Road Works, A Code of Practice.
 4) All signing should be located 450mm minimum from any carrieway.
 5) All temporary traffic management sign locations are indicative and are subject to on site approval from the Engineer.

Gatepost locations indicative. Demand and resource levels to be assessed by RLMO with floating operative to cover comfort breaks

Key	
	Traffic sign
	Traffic cone
	Pedestrian barrier
	Cone lamp
	Diversion route
	Road closure

Page 2 of 5

Checked by: P.Wilkinson

Customer: National Grid	
Job reference: DWG4897	
Location: Harp Hill, Charlton Kings, Cheltenham, GL52 6PX	QR Code:

Date: 03/12/2024
 Description: Road Closure

Scale: NTS OS HA: 0





0330 043 3030
 www.corehighways.com

Produced by: J.Griffin


Design reference: JG/03.12.24/Z129565

This Design is subject to Copyright and remains the property of Core Highways. Contains Ordnance Survey data.









Sign Schedule	
	Qty: 1 Ref: 573 Direction to hazard right
	Qty: 3 Ref: 7010-FP-13-9 Nature of temporary hazard ahead - Road Closed
	Qty: 5 Ref: 7010.1 Nature of temporary hazard ahead - Road Ahead Closed
	Qty: 2 Ref: 573 Direction to hazard left
	Qty: 5 Ref: 645 End panel
	Qty: 11 Ref: 7001 Road works ahead
	Qty: 2 Ref: 2702 Start of temporary diversion route
	Qty: 1 Ref: 2703 Direction of temporary diversion route u-turn at roundabout ahead
	Qty: 1 Ref: 2704 Direction of temporary diversion route
	Qty: 1 Ref: 2704 Direction of temporary diversion route

TRAFFIC MANAGEMENT NOTES:
 1) All temporary traffic management shall be in accordance with Chapter 8 of the Traffic Signs Manual.
 2) All temporary traffic management shall be in accordance with the Traffic Signs Regulations and General Directions 2016.
 3) All temporary traffic management shall conform to the Safety at Street Works and Road Works, A Code of Practice.
 4) All signing should be located 450mm minimum from any carriageway.
 5) All temporary traffic management sign locations are indicative and are subject to on site approval from the Engineer.

 Gatemen locations indicative. Demand and resource levels to be assessed by RLMO with floating operative to cover comfort breaks

Key

-  Traffic sign
-  Traffic cone
-  Pedestrian barrier
-  Cone lamp
-  Diversion route
-  Road closure

Checked by: P.Wilkinson

Customer: National Grid

Job reference: DWG4897

Location: Harp Hill, Charlton Kings, Cheltenham, GL52 6PX

QR Code:

Date: 03/12/2024

Description: Road Closure

Scale: NTS OS HA: 0

0330 043 3030
www.corehighways.com

Produced by: J.Griffin

Design reference: JG/03.12.24/Z129565

This Design is subject to Copyright and remains the property of Core Highways. Contains Ordnance Survey data.





TRAFFIC MANAGEMENT NOTES:
 1) All temporary traffic management shall be in accordance with Chapter 8 of the Traffic Signs Manual.
 2) All temporary traffic management shall be in accordance with the Traffic Signs Regulations and General Directions 2016.
 3) All temporary traffic management shall conform to the Safety at Street Works and Road Works, A Code of Practice.
 4) All signing should be located 450mm minimum from any carrieway.
 5) All temporary traffic management sign locations are indicative and are subject to on site approval from the Engineer.

M Gatemen locations indicative. Demand and resource levels to be assessed by RLMO with floating operative to cover comfort breaks

Key	
	Traffic sign
	Traffic cone
	Pedestrian barrier
	Cone lamp
	Diversion route
	Road closure

Page 4 of 5

Checked by: P.Wilkinson

Customer: National Grid

Job reference: DWG4897

Location: Harp Hill, Charlton Kings, Cheltenham, GL52 6PX

QR Code:

Date: 03/12/2024

Description: Road Closure












Scale: NTS OS HA: 0

0330 043 3030
www.corehighways.com


Produced by: J.Griffin







Design reference: JG/03.12.24/Z129565
This Design is subject to Copyright and remains the property of Core Highways. Contains Ordnance Survey data.



Sign Schedule	
	Qty: 1 Ref: 2702 Start of temporary diversion route
	Qty: 1 Ref: 13.9 Schedule 13-9 : Temporary Information
	Qty: 1 Ref: 2702 Start of temporary diversion route
	Qty: 1 Ref: 7010-FP-13-9 Nature of temporary hazard ahead - Road Ahead Closed
	Qty: 3 Ref: 2703 Direction of temporary diversion route from junction ahead
	Qty: 3 Ref: 2704 Direction of temporary diversion route
	Qty: 2 Ref: 2702 End of temporary diversion route
	Qty: 3 Ref: 2703 Direction of temporary diversion route from junction ahead
	Qty: 3 Ref: 2704 Direction of temporary diversion route
	Qty: 1 Ref: 13.9 Schedule 13-9 : Temporary Information
	Qty: 10 Ref: 2703 Direction of temporary diversion route from junction ahead

TRAFFIC MANAGEMENT NOTES:
 1) All temporary traffic management shall be in accordance with Chapter 8 of the Traffic Signs Manual.
 2) All temporary traffic management shall be in accordance with the Traffic Signs Regulations and General Directions 2016.
 3) All temporary traffic management shall conform to the Safety at Street Works and Road Works, A Code of Practice.
 4) All signing should be located 450mm minimum from any carriageway.
 5) All temporary traffic management sign locations are indicative and are subject to on site approval from the Engineer.

 Gatemen locations indicative. Demand and resource levels to be assessed by RLMO with floating operative to cover comfort breaks

Key	
	Traffic sign
	Traffic cone
	Pedestrian barrier
	Cone lamp
	Diversion route
	Road closure

Checked by: P.Wilkinson

Customer: National Grid

Job reference: DWG4897

Location: Harp Hill, Charlton Kings, Cheltenham, GL52 6PX

QR Code:

Date: 03/12/2024

Description: Road Closure

Scale: NTS OS HA: 0

0330 043 3030
www.corehighways.com

Produced by: J.Griffin

Design reference: JG/03.12.24/Z129565

This Design is subject to Copyright and remains the property of Core Highways. Contains Ordnance Survey data.

